


Raumhöhe 3180

8410

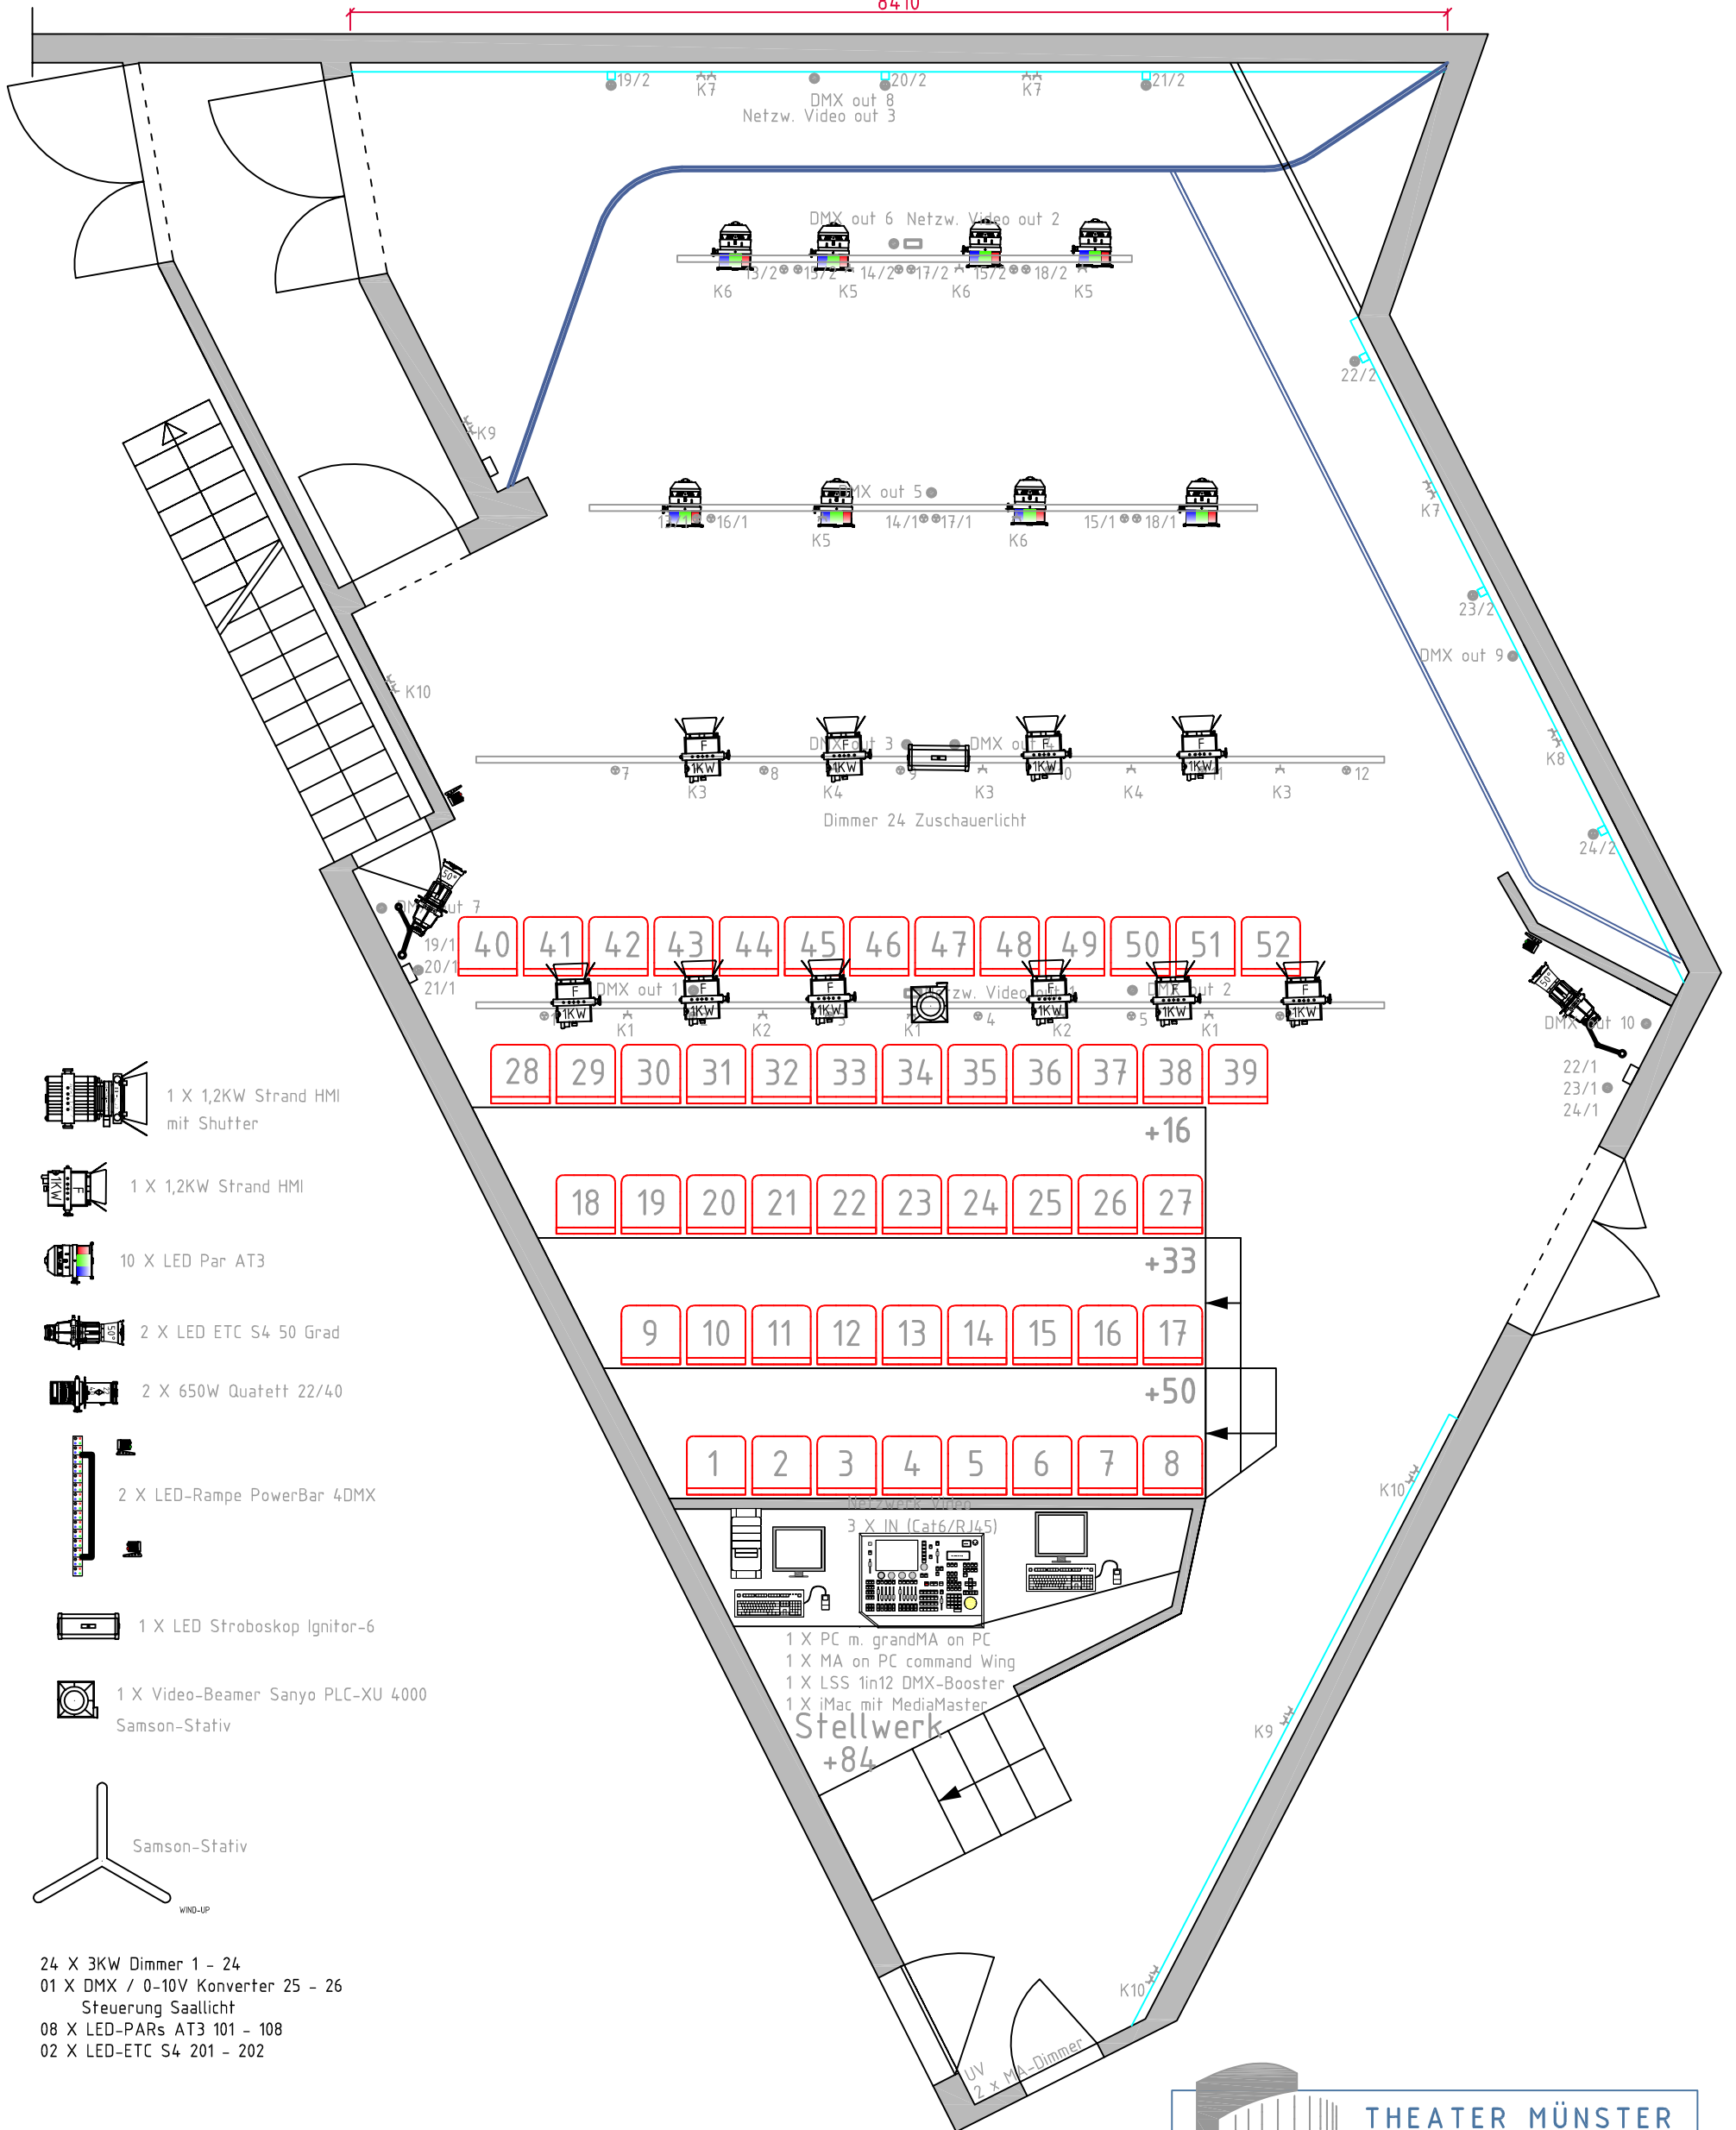

1 X 1,2KW Strand HMI mit Shutter

1 X 1,2KW Strand HMI

10 X LED Par AT3

2 X LED ETC S4 50 Grad

2 X 650W Quatett 22/40

2 X LED-Rampe PowerBar 4DMX

1 X LED Stroboskop Ignitor-6

1 X Video-Beamer Sanyo PLC-XU 4000
Samson-Stativ


Samson-Stativ
WIND-UP

24 X 3KW Dimmer 1 - 24
01 X DMX / 0-10V Konverter 25 - 26
Steuerung Saallicht
08 X LED-PARs AT3 101 - 108
02 X LED-ETC S4 201 - 202

3 X IN (Cat6/RJ45)

1 X PC m. grandMA on PC
1 X MA on PC command Wing
1 X LSS lin12 DMX-Booster
1 X iMac mit MediaMaster

Stellwerk
+84

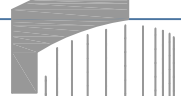

THEATER MÜNSTER
U 2

Grundriss/ Scheinwerfer M 1:50

Vorstellung: _____

Datum: _____