


LINKS

RECHTS

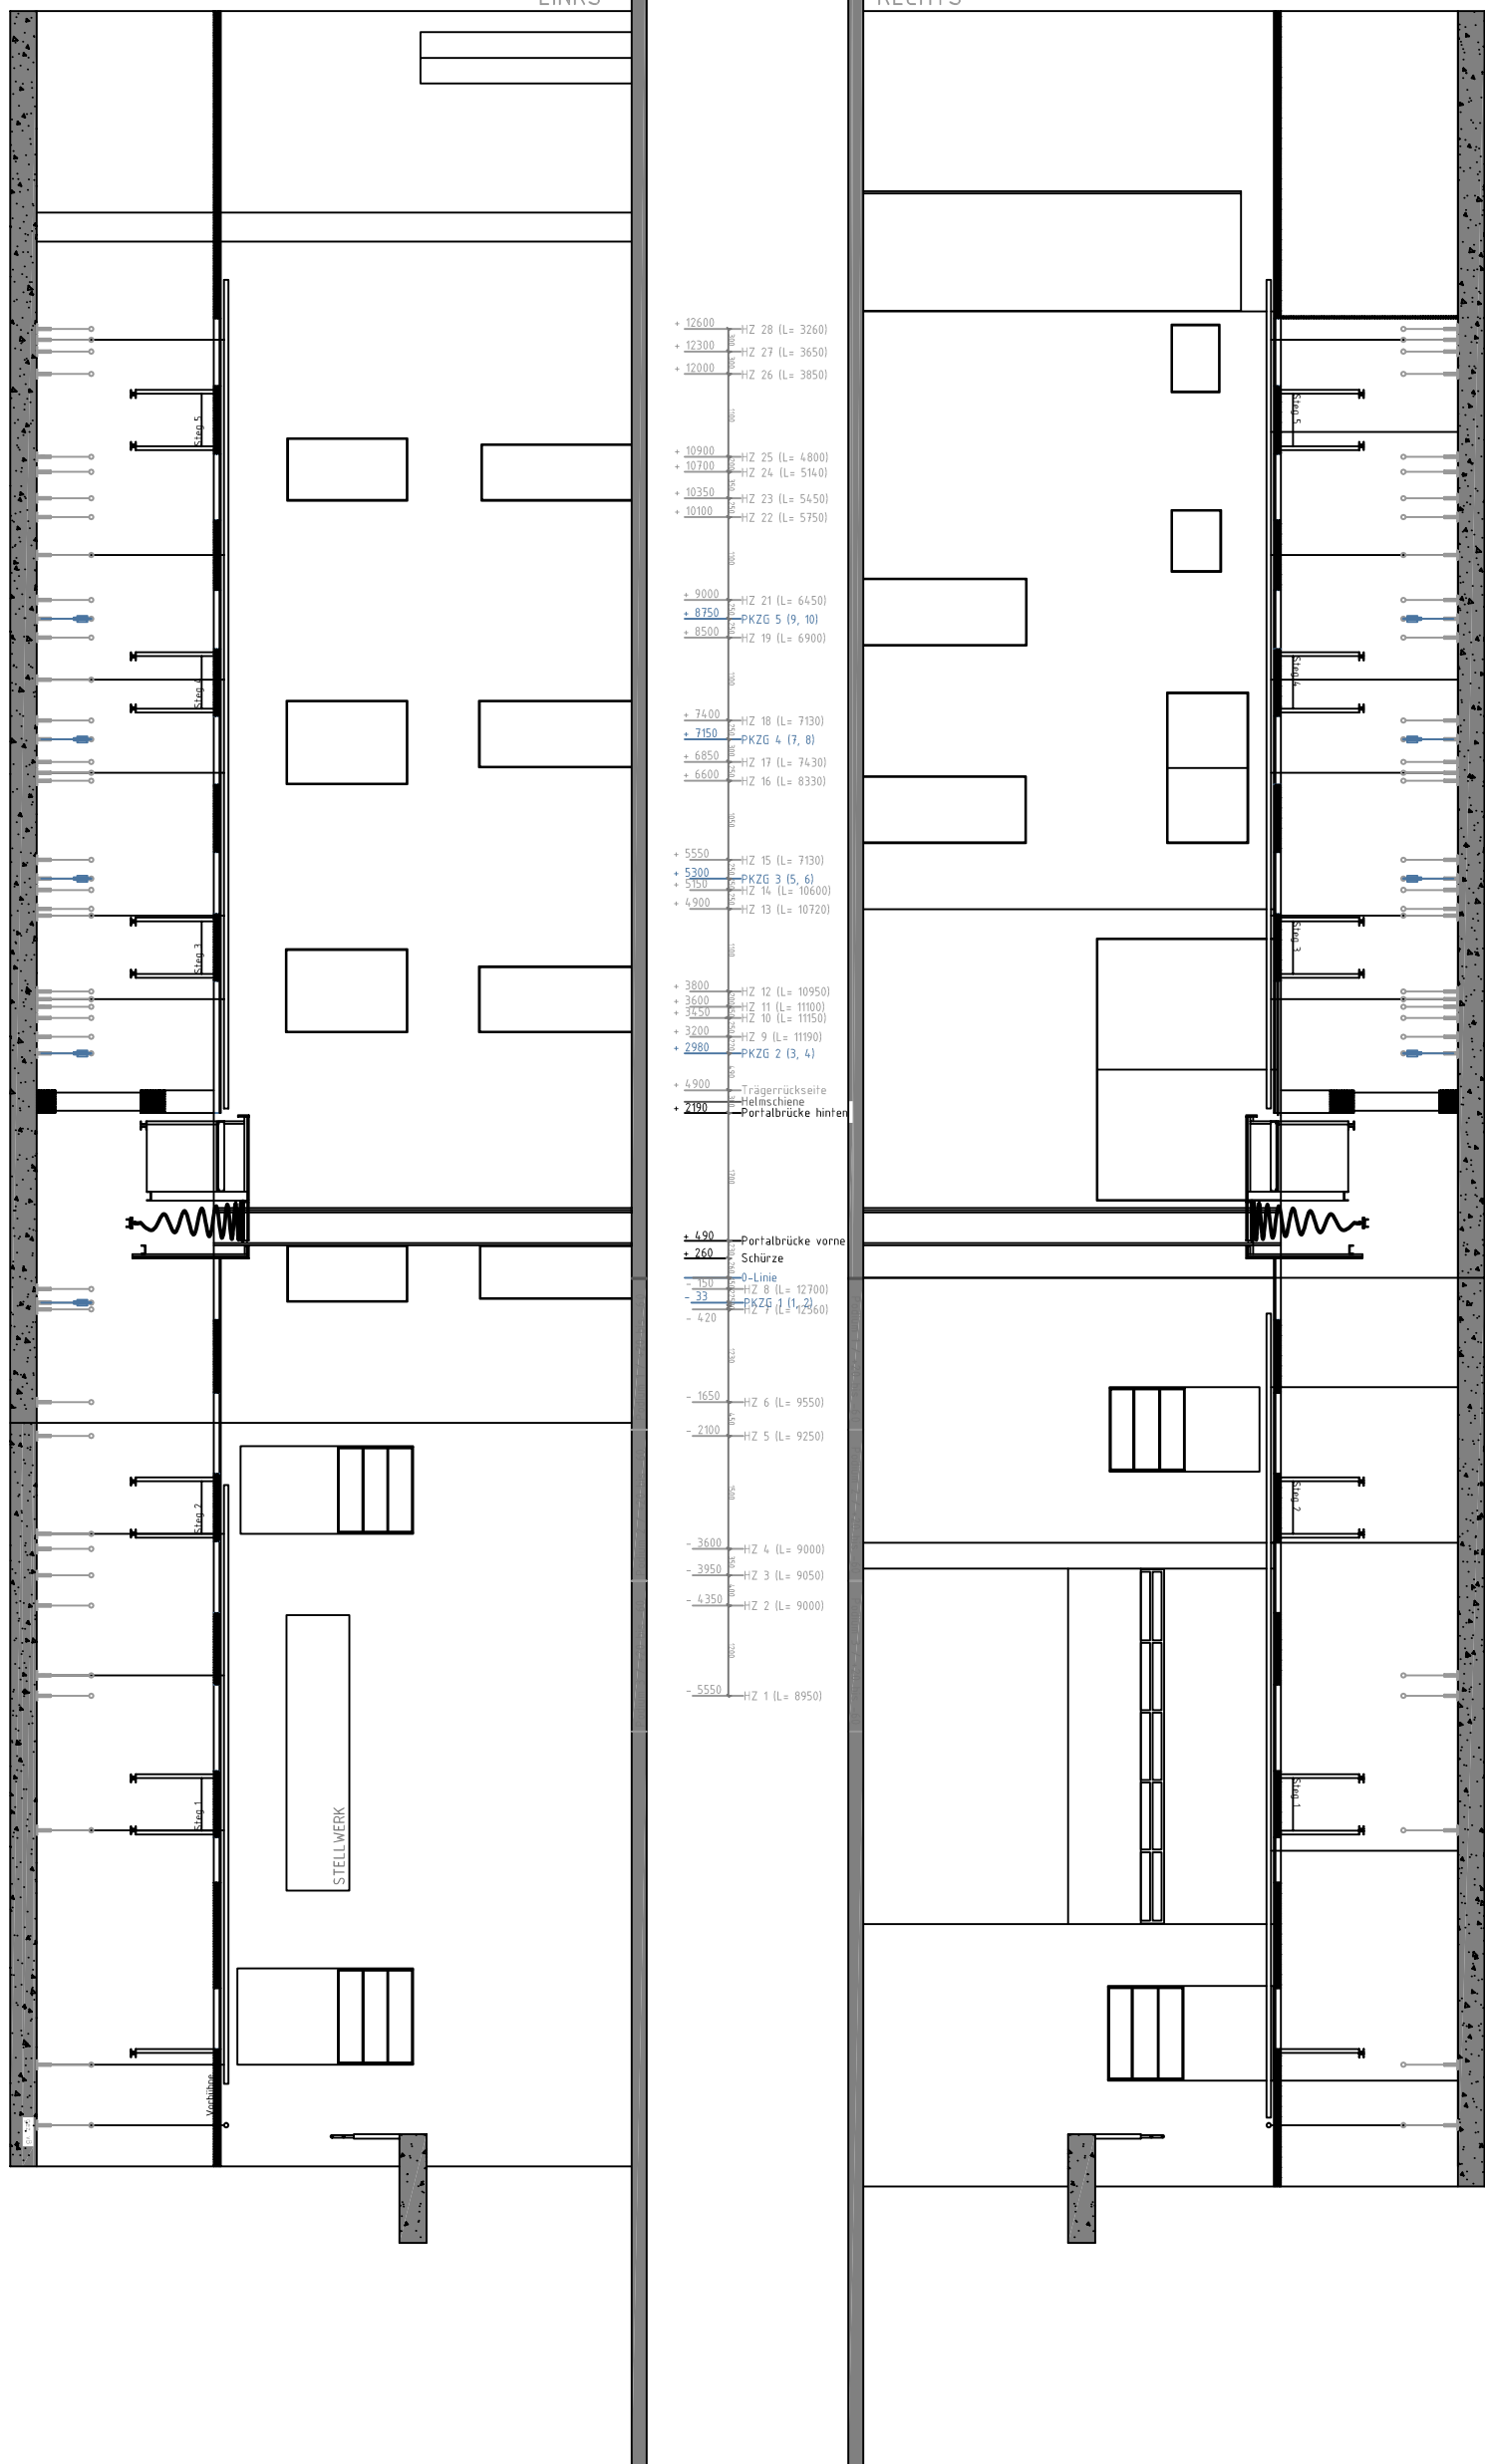

+ 12600	HZ 28 (L= 3260)
+ 12300	HZ 27 (L= 3650)
+ 12000	HZ 26 (L= 3850)
+ 10900	HZ 25 (L= 4800)
+ 10700	HZ 24 (L= 5140)
+ 10350	HZ 23 (L= 5450)
+ 10100	HZ 22 (L= 5750)
+ 9000	HZ 21 (L= 6450)
+ 8750	PKZG 5 (9, 10)
+ 8500	HZ 19 (L= 6900)
+ 7400	HZ 18 (L= 7130)
+ 7150	PKZG 4 (7, 8)
+ 6850	HZ 17 (L= 7430)
+ 6600	HZ 16 (L= 8330)
+ 5550	HZ 15 (L= 7130)
+ 5300	PKZG 3 (5, 6)
+ 5100	HZ 14 (L= 10600)
+ 4900	HZ 13 (L= 10720)
+ 3800	HZ 12 (L= 10950)
+ 3600	HZ 11 (L= 11100)
+ 3450	HZ 10 (L= 11150)
+ 3200	HZ 9 (L= 11190)
+ 2280	PKZG 2 (3, 4)
+ 4900	Trägersrückseite
+ 7100	Helmschiene
+ 7100	Portalbrücke hinten
+ 4900	Portalbrücke vorne
+ 2600	Schürze
+ 1500	0-Linie
+ 33	HZ 8 (L= 12700)
+ 33	PKZG 1 (1, 2)
+ 420	PKZG 1 (1, 2)
- 1650	HZ 6 (L= 9550)
- 2100	HZ 5 (L= 9250)
- 3600	HZ 4 (L= 9000)
- 3950	HZ 3 (L= 9050)
- 4350	HZ 2 (L= 9000)
- 5550	HZ 1 (L= 8950)

STELLWERK

THEATER MÜNSTER
KLEINES HAUS

Schnitt M 1:100

Vorstellung:

Szene:

Datum: