



HINTERBÜHNE HÖHE 670  
LAGERFLÄCHE

SEITENBÜHNE HÖHE 670  
LAGERFLÄCHE

SEITENBÜHNE HÖHE 670  
LAGERFLÄCHE

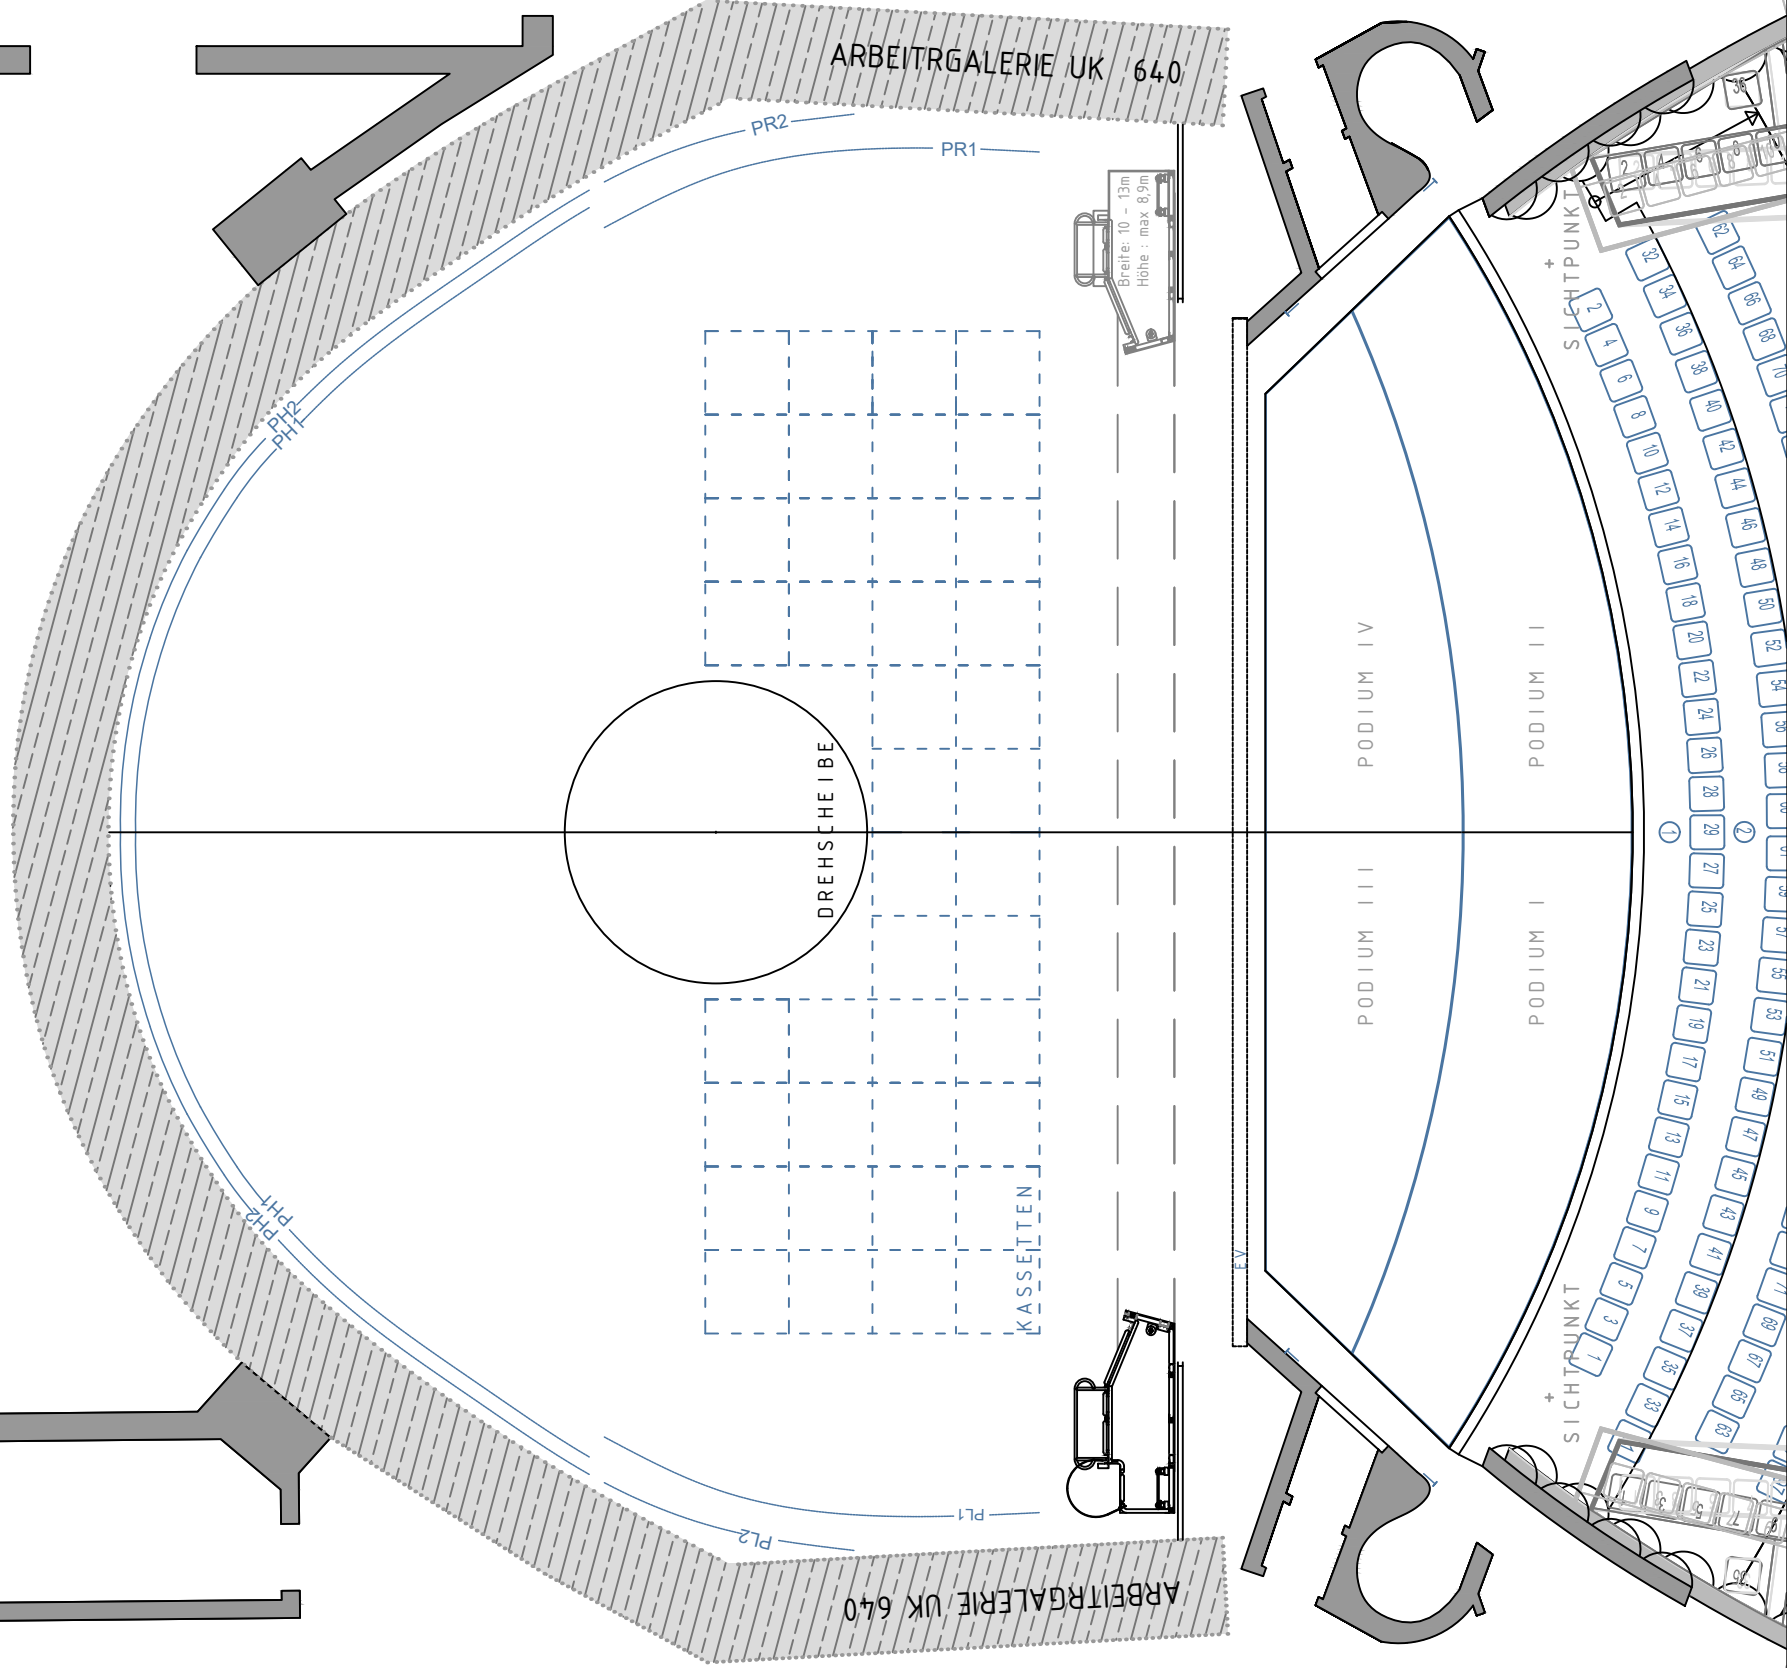

- ZS 22 PKZG 18 [69 - 70]
- ZS 21 PKZG 17 [67 - 68]
- ZS 20 PKZG 16 [65 - 66]
- ZS 19 SOFFITTE
- ZS 18 PKZG 15 [63 - 64]
- ZS 17 PKZG 14 [61 - 62]
- ZS 16 PKZG 13 [58 - 60]
- ZS 15 BELEUCHTUNGSZUG 2
- ZS 14 PKZG 12 [54 - 57]
- ZS 13 PKZG 11 [50 - 53]
- ZS 12 PKZG 10 [46 - 49]
- ZS 11 PKZG 9 [41 - 45]
- ZS 10 PKZG 8 [36 - 40]
- ZS 9 PKZG 7 [31 - 35]
- ZS 8 SOFFITTE
- ZS 7 BELEUCHTUNGSZUG 1
- ZS 6 PKZG 6 [26 - 30]
- ZS 5 PKZG 5 [21 - 25]
- ZS 4 PKZG 4 [16 - 20]
- ZS 3 PKZG 3 [11 - 15]
- ZS 2 PKZG 2 [6 - 10]
- ZS 1 PKZG 1 [1 - 5]

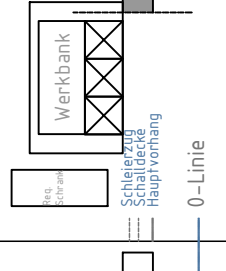

**THEATER MÜNSTER**  
GROßES HAUS

Grundriss M 1:100 (von 09/21)

Vorstellung: \_\_\_\_\_

Szene: \_\_\_\_\_

Stand: \_\_\_\_\_

