



HINTERBÜHNE HÖHE 670
LAGERFLÄCHE

SEITENBÜHNE HÖHE 670
LAGERFLÄCHE

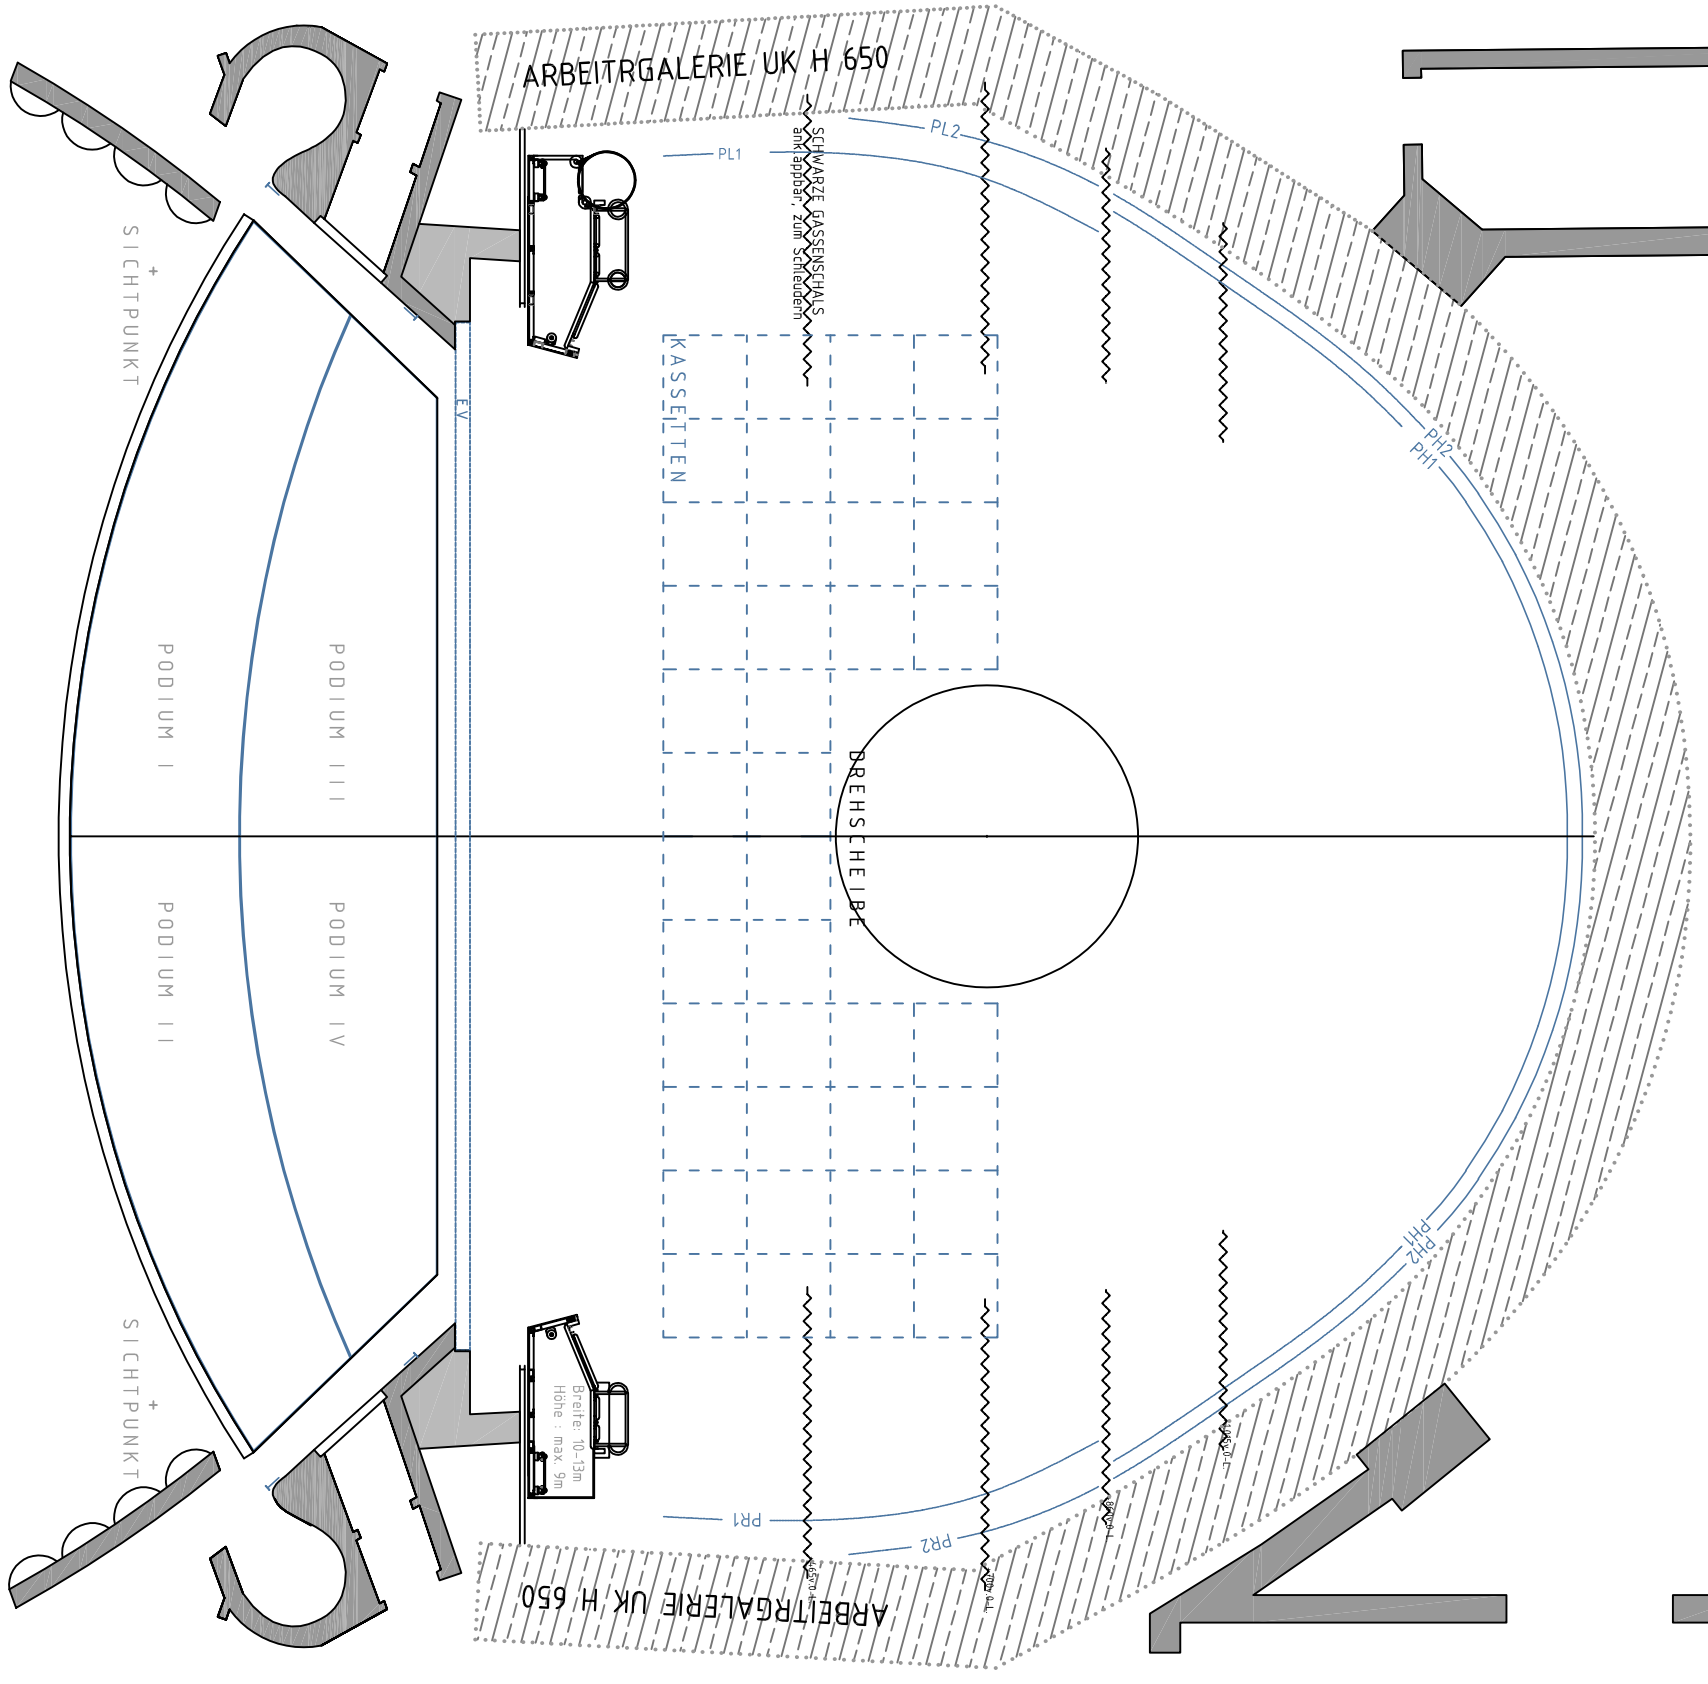

- HZ 22 — PKZG 18 [69 - 70]
- HZ 21 — PKZG 17 [67 - 68]
- HZ 20 — PKZG 16 [65 - 66]
- HZ 19 — SOFFITTE
- HZ 18 — PKZG 15 [63 - 64]
- HZ 17 — PKZG 14 [61 - 62]
- HZ 16 — PKZG 13 [58 - 60]
- HZ 15 — BELEUCHTUNGSZUG 12
- HZ 14 — PKZG 12 [54 - 57]
- HZ 13 — PKZG 11 [50 - 53]
- HZ 12 — PKZG 10 [46 - 49]
- HZ 11 — SOFFITTE
- HZ 10 — PKZG 9 [41 - 45]
- HZ 9 — PKZG 8 [36 - 40]
- HZ 8 — PKZG 7 [31 - 35]
- HZ 7 — SOFFITTE
- HZ 6 — BELEUCHTUNGSZUG 1
- HZ 5 — PKZG 6 [26 - 30]
- HZ 4 — PKZG 5 [21 - 25]
- HZ 3 — PKZG 4 [16 - 20]
- HZ 2 — PKZG 3 [11 - 15]
- PKZG 2 [6 - 10]
- PKZG 1 [1 - 5]

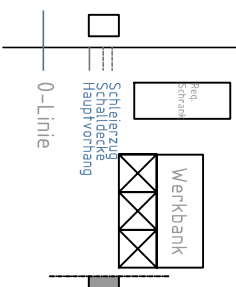

SEITENBÜHNE HÖHE 670
LAGERFLÄCHE

THEATER MÜNSTER
GROBES HAUS

Grundriss M 1:100

Vorstellung:

Szene:

Stand: