
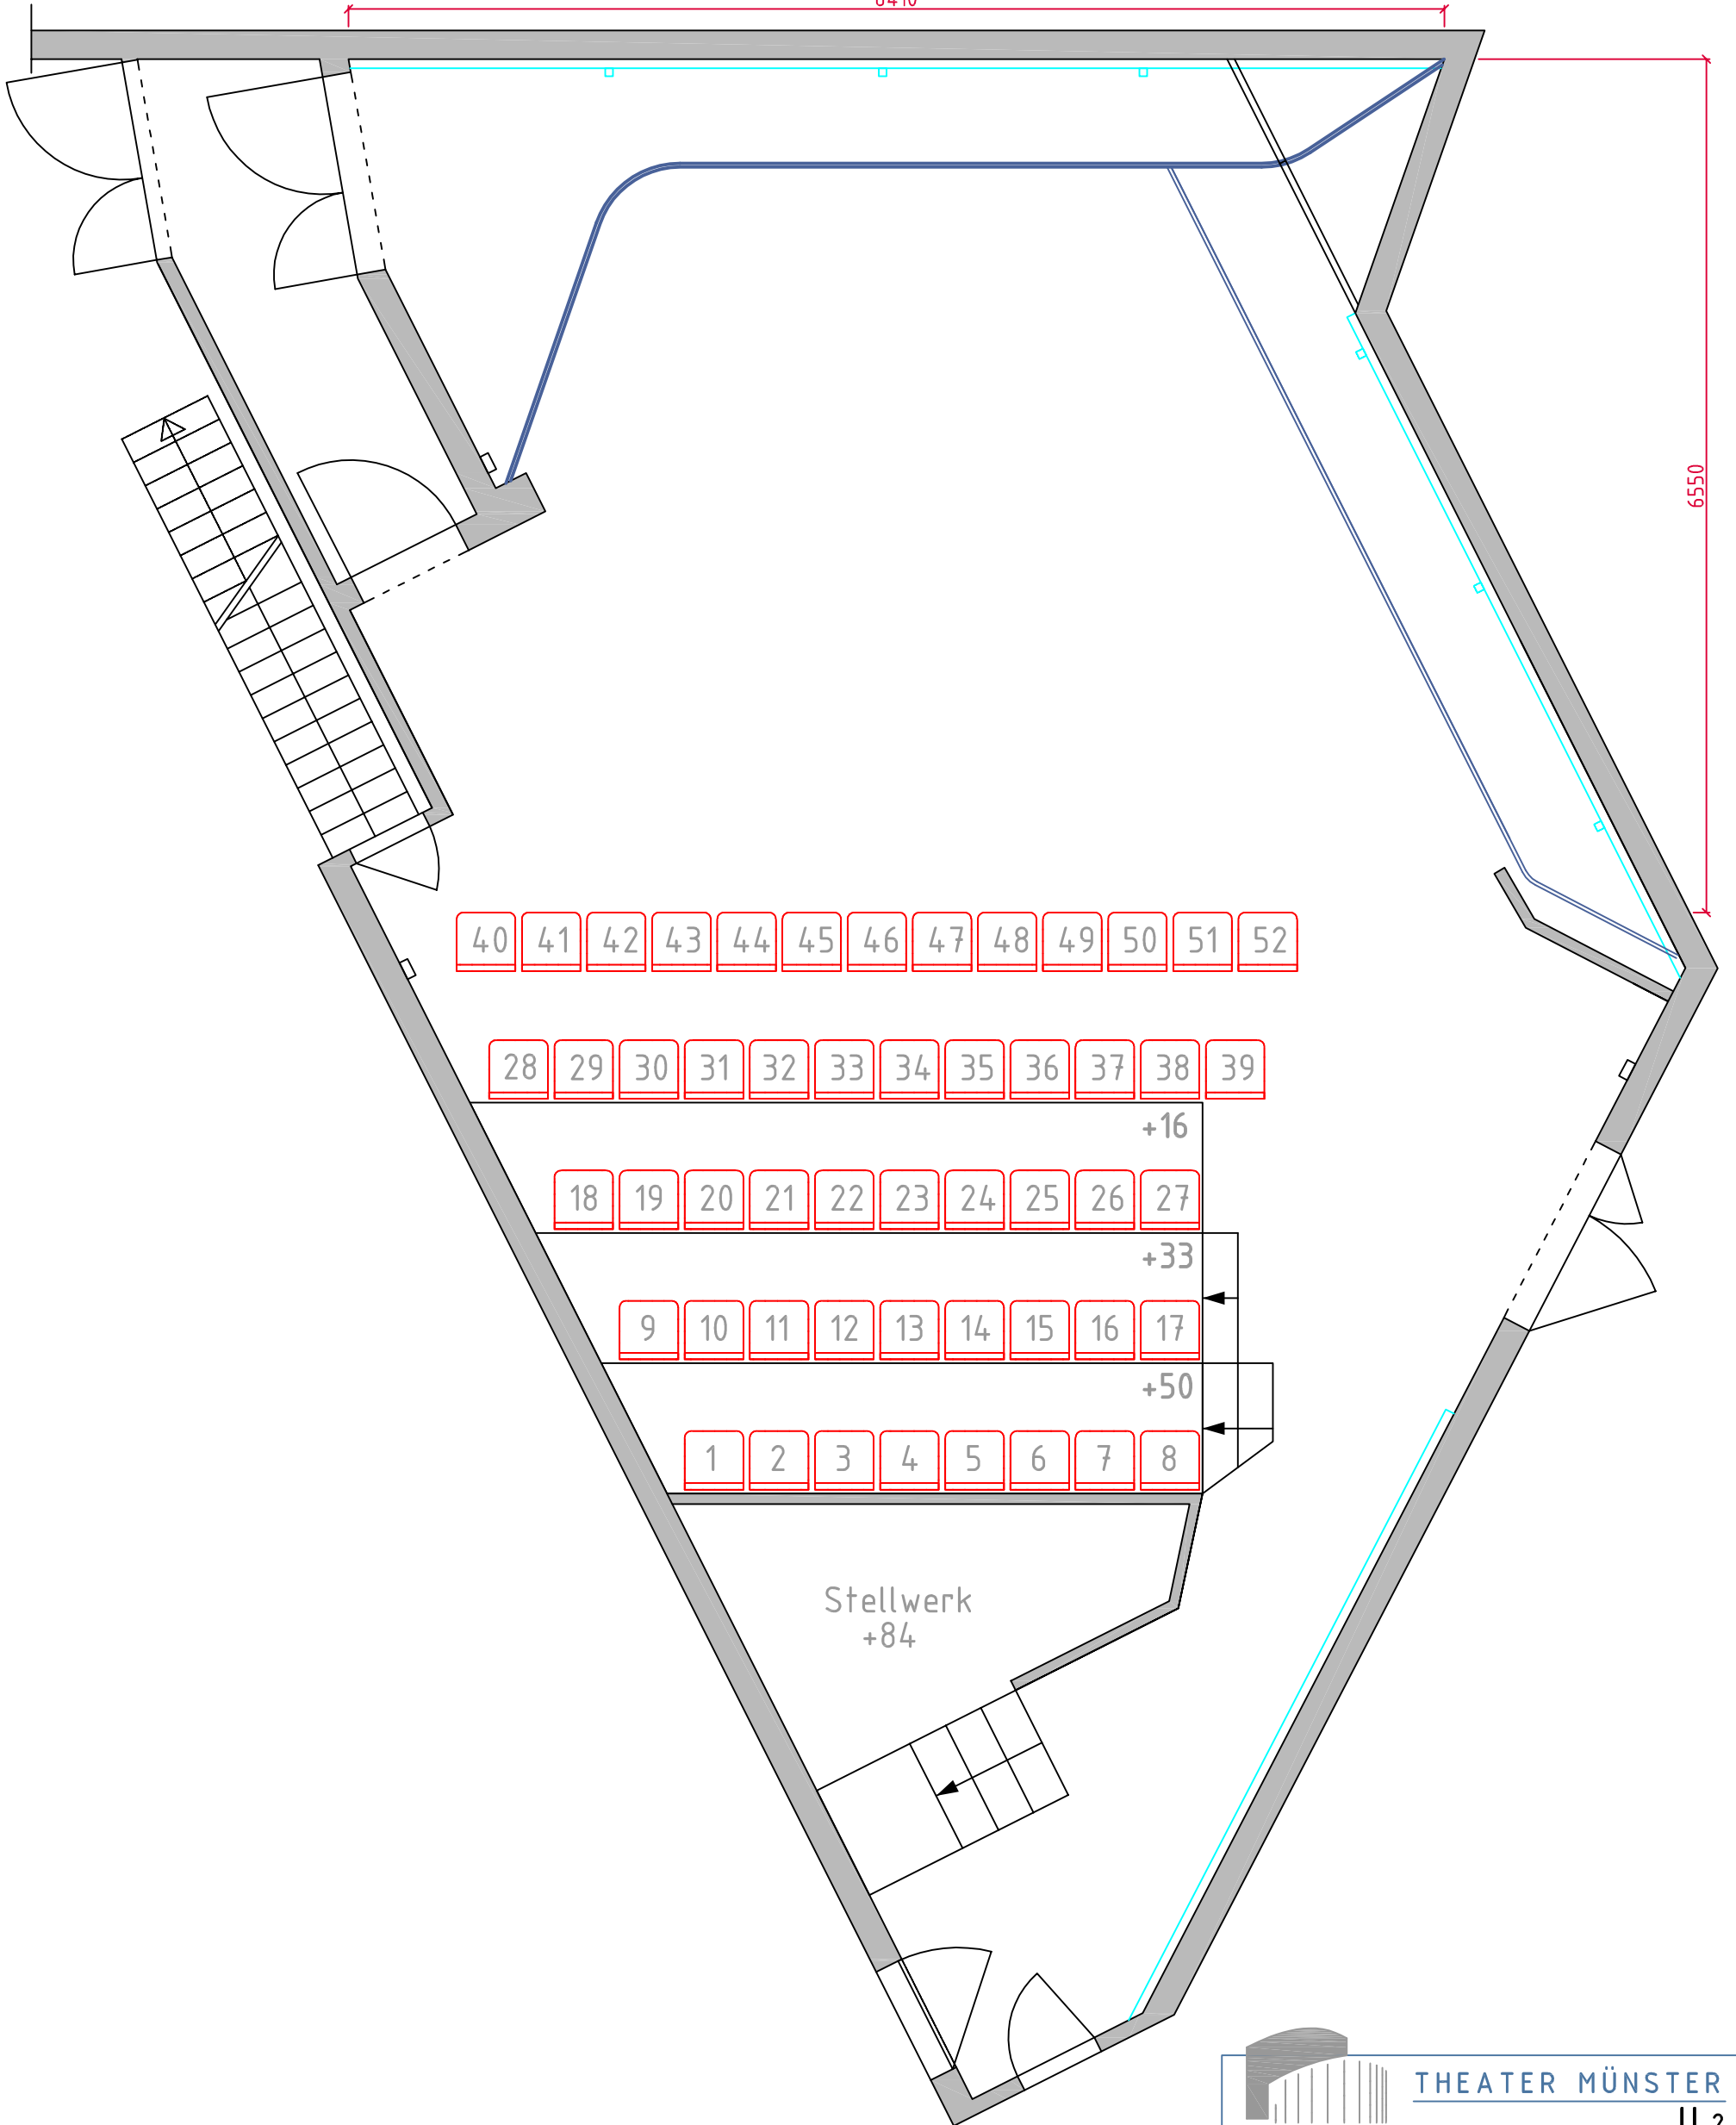


Raumhöhe 3180

8410

6550

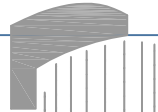

 **THEATER MÜNSTER**  
U 2

Grundriss M 1:50  
Vorstellung: \_\_\_\_\_  
Datum: \_\_\_\_\_